


Site Utilization Plan - REV6

Phase 2 - E Duct Bank Work in Union (MIS DUES Scope of Work)

April 6th - May 4th

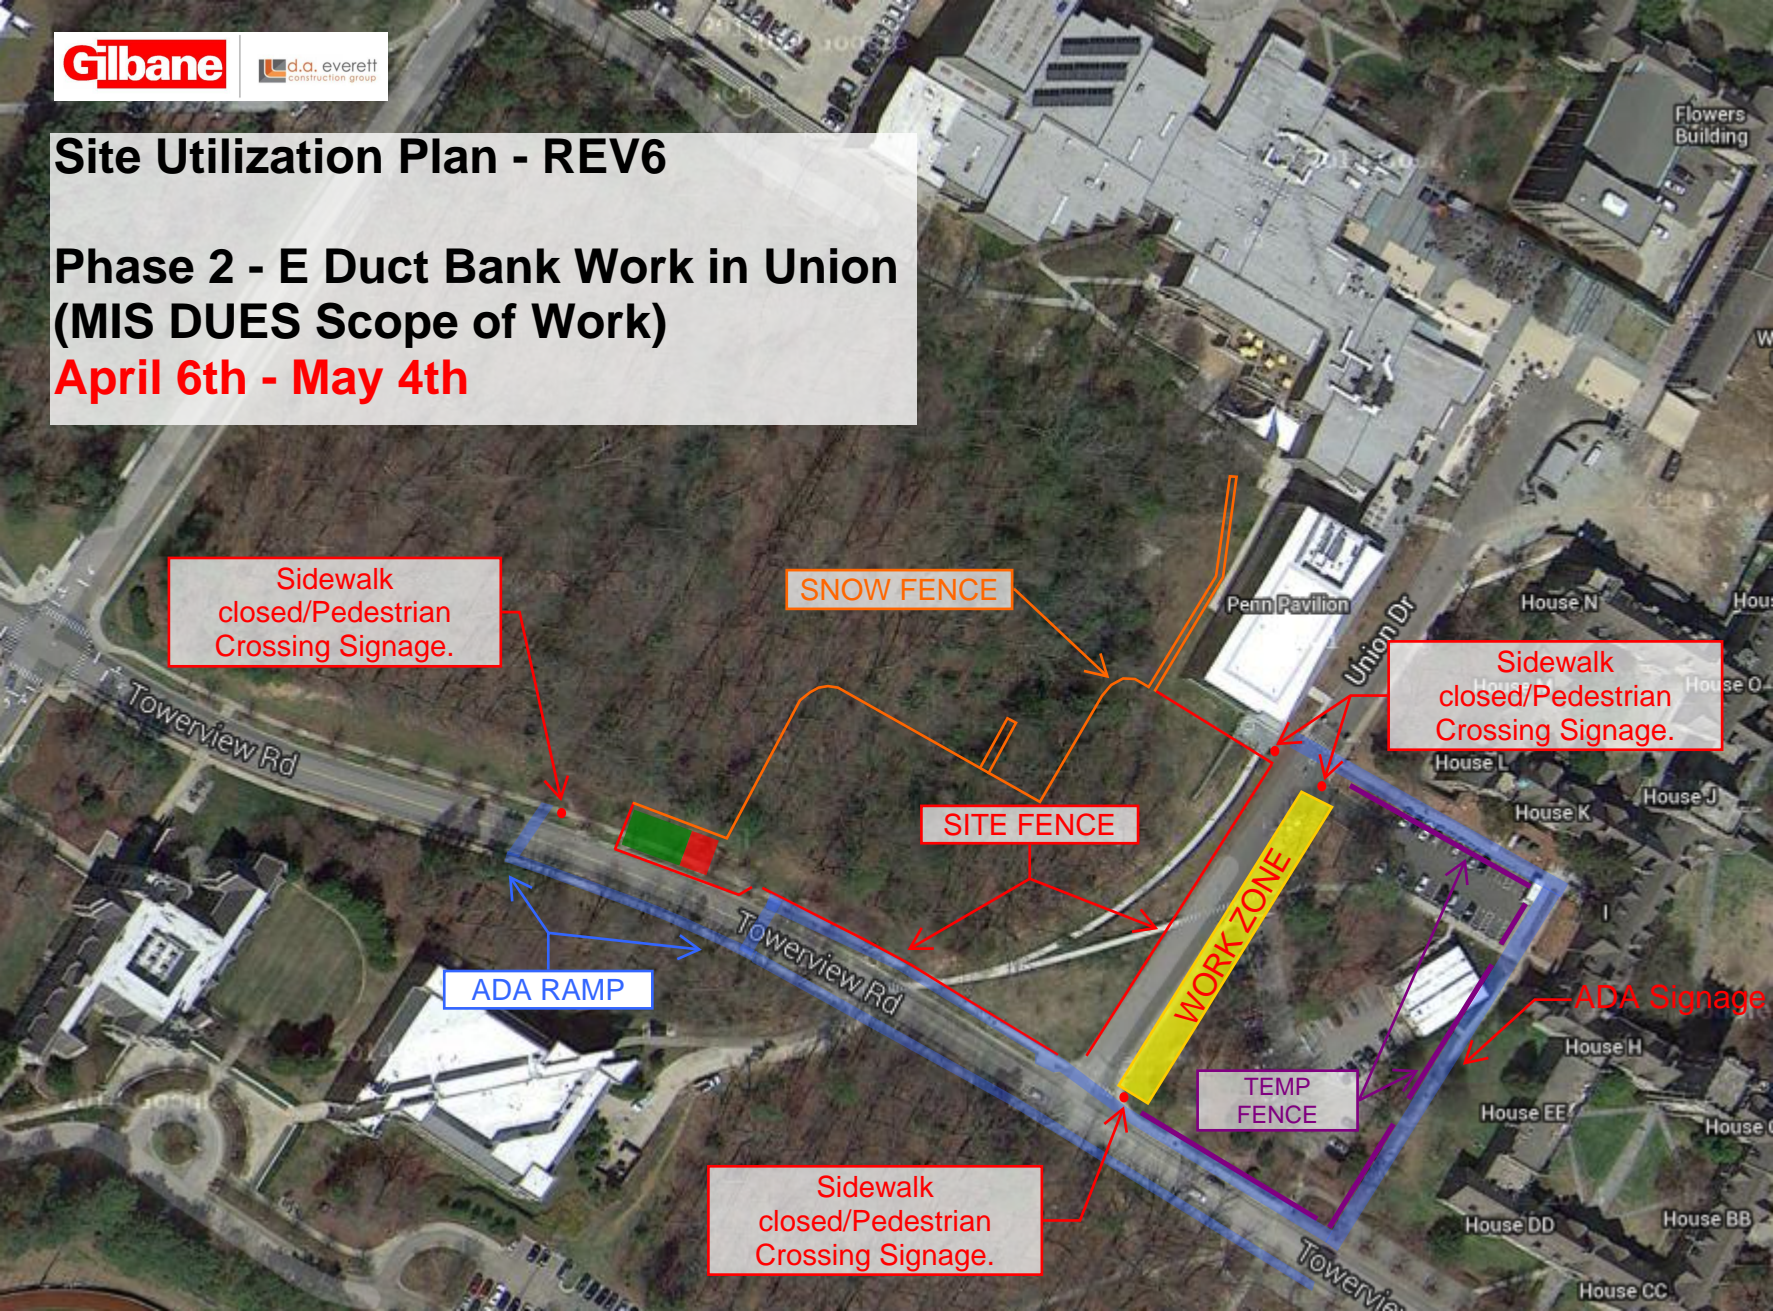

Sidewalk closed/Pedestrian Crossing Signage.

SNOW FENCE

Sidewalk closed/Pedestrian Crossing Signage.

SITE FENCE

ADA RAMP

TEMP FENCE

ADA Signage

Sidewalk closed/Pedestrian Crossing Signage.

Flowers Building

Penn Pavilion

Union Dr

Towerview Rd

Towerview Rd

Towerview Rd

House N

House L

House K

House H

House EE

House DD

House CC

House BB

House O

House J

House I

House O

House M

House K

House J

House I

House H

House G

House F

House E

House D

House C

House B

House A